


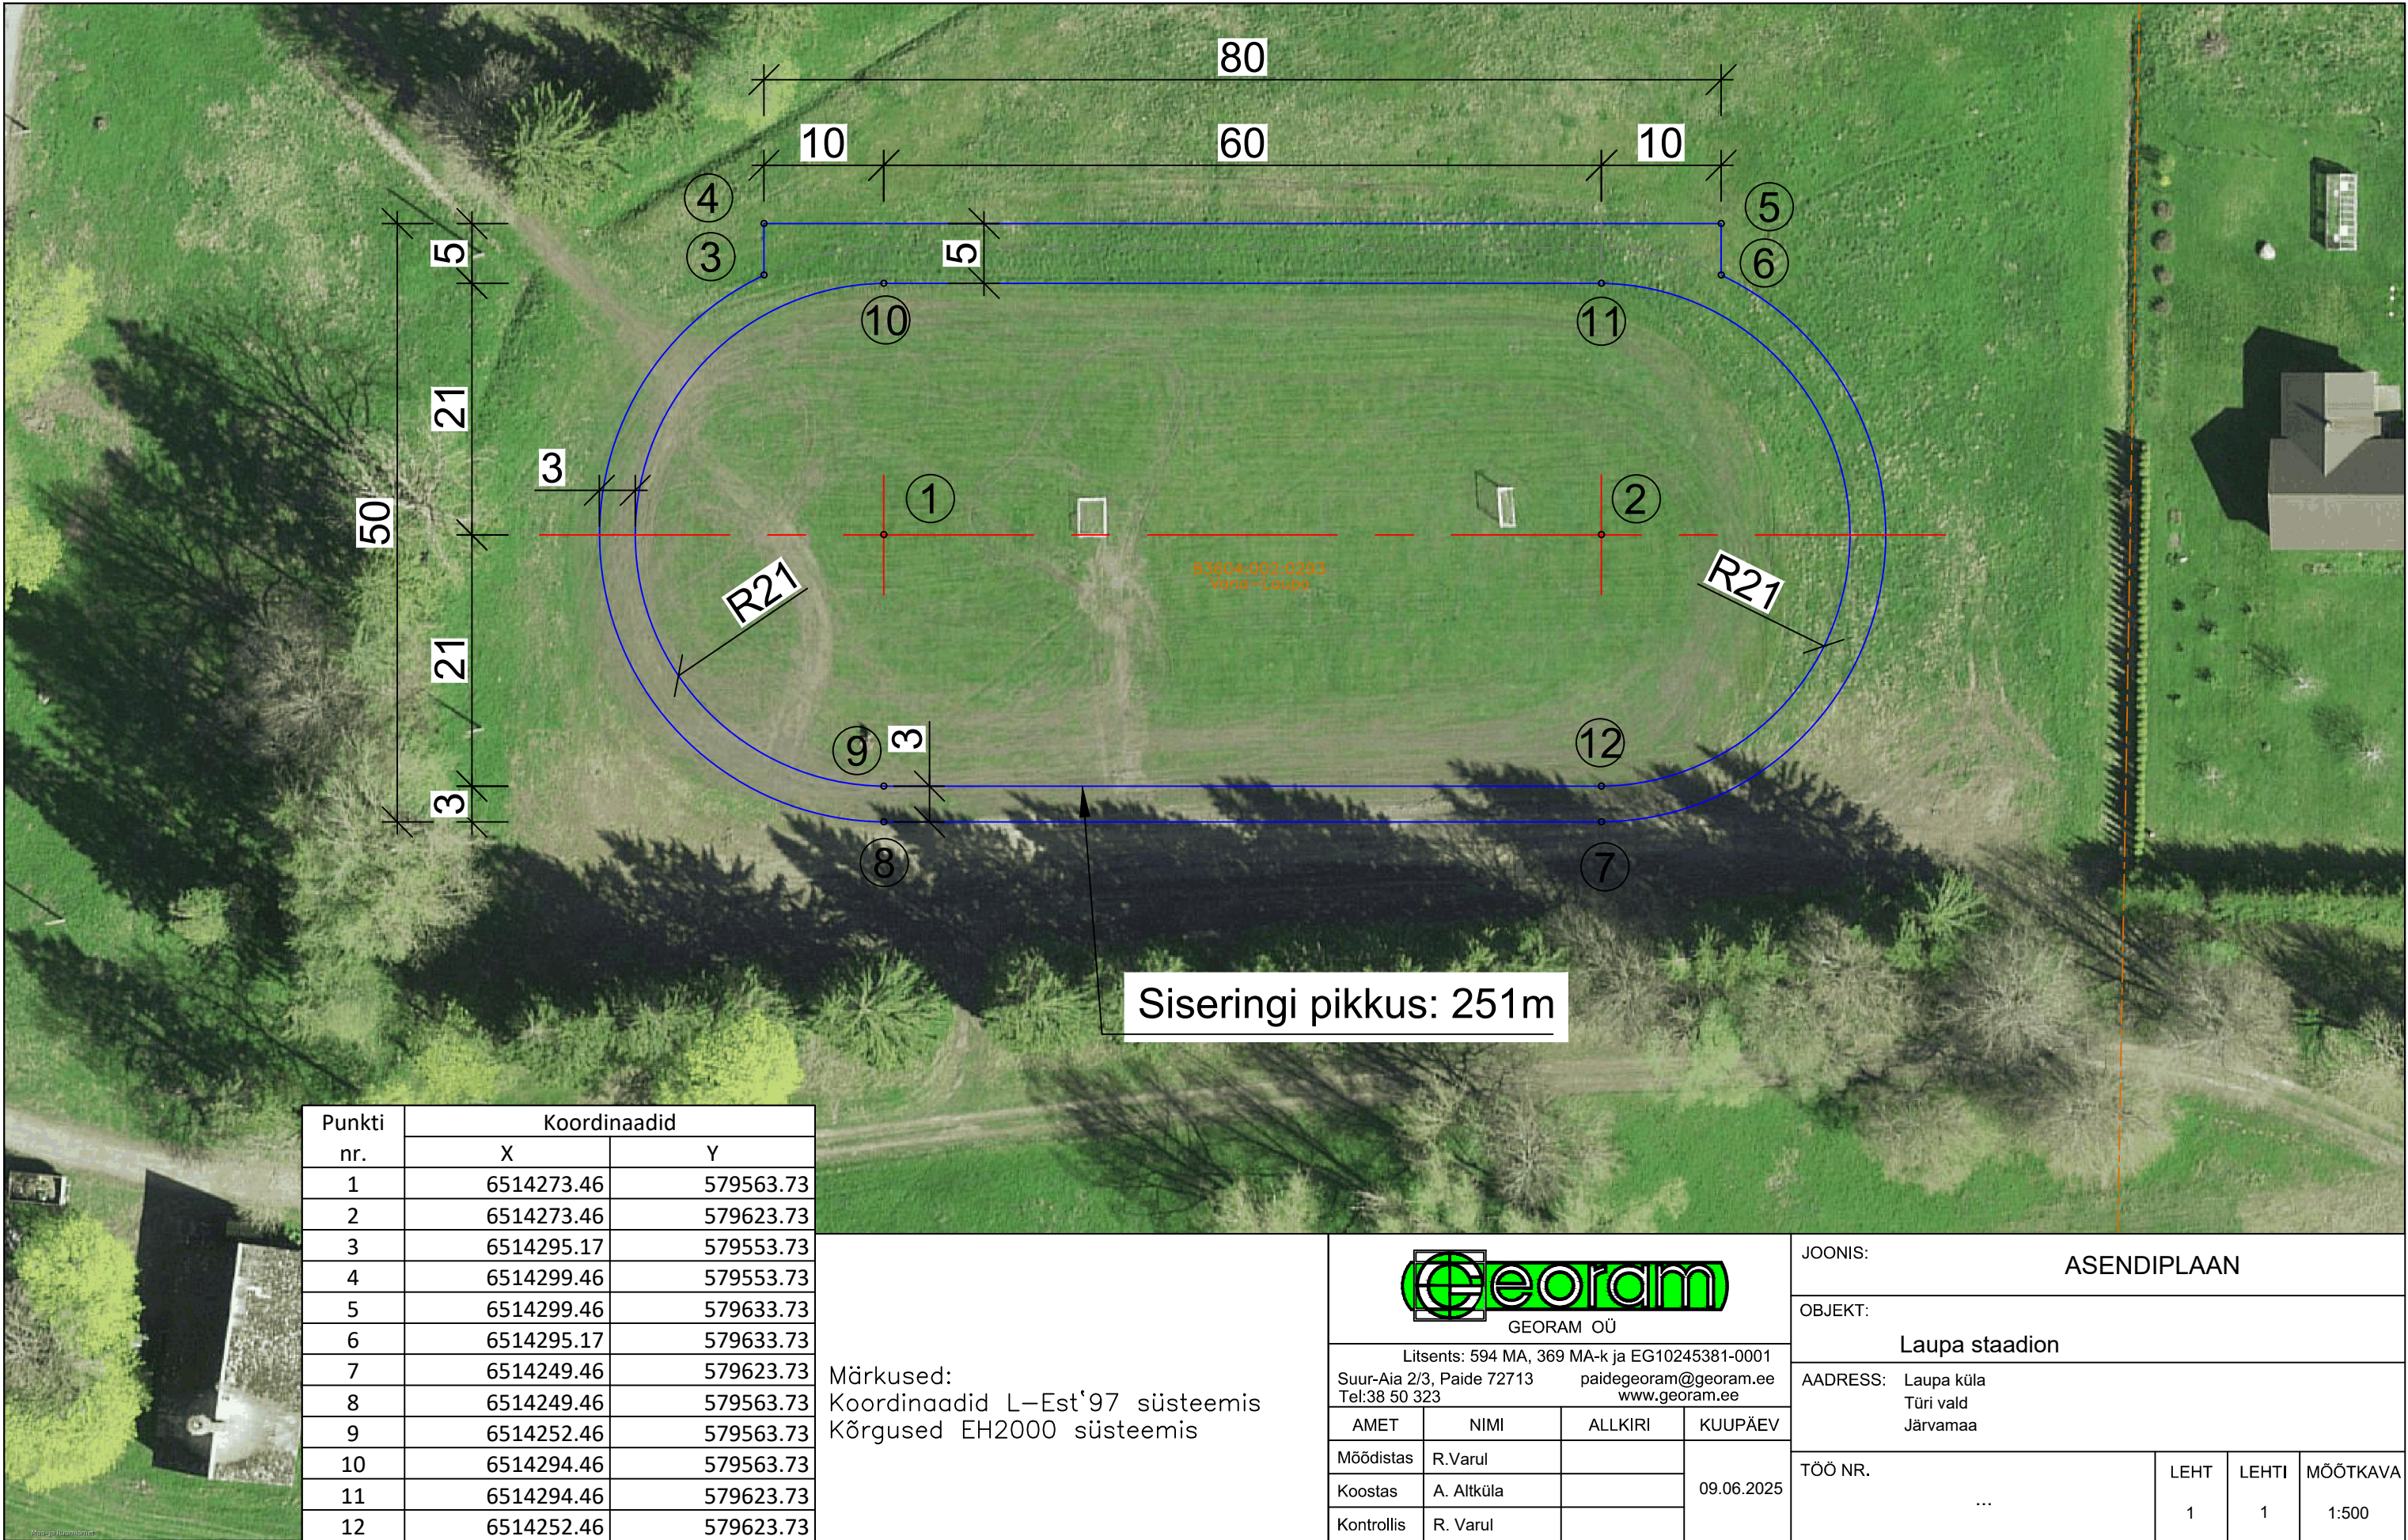

Punkti nr.	Koordinaadid	
	X	Y
1	6514273.46	579563.73
2	6514273.46	579623.73
3	6514295.17	579553.73
4	6514299.46	579553.73
5	6514299.46	579633.73
6	6514295.17	579633.73
7	6514249.46	579623.73
8	6514249.46	579563.73
9	6514252.46	579563.73
10	6514294.46	579563.73
11	6514294.46	579623.73
12	6514252.46	579623.73

Märkused:
Koordinaadid L–Est'97 süsteemis
Kõrgused EH2000 süsteemis



GEORAM OÜ

Litsents: 594 MA, 369 MA-k ja EG10245381-0001
Suur-Aia 2/3, Paide 72713
Tel: 38 50 323

paidegeoram@georam.ee
www.georam.ee

AMET	NIMI	ALLKIRI	KUUPÄEV
Mõõdistas	R. Varul		09.06.2025
Koostas	A. Altküla		
Kontrollis	R. Varul		

JOONIS:		ASENDIPLAAN			
OBJEKT:		Laupa staadion			
AADRESS:		Laupa küla Türi vald Järvamaa			
TÖÖ NR.		...	LEHT	LEHTI	MÕÕTKAVA
			1	1	1:500